


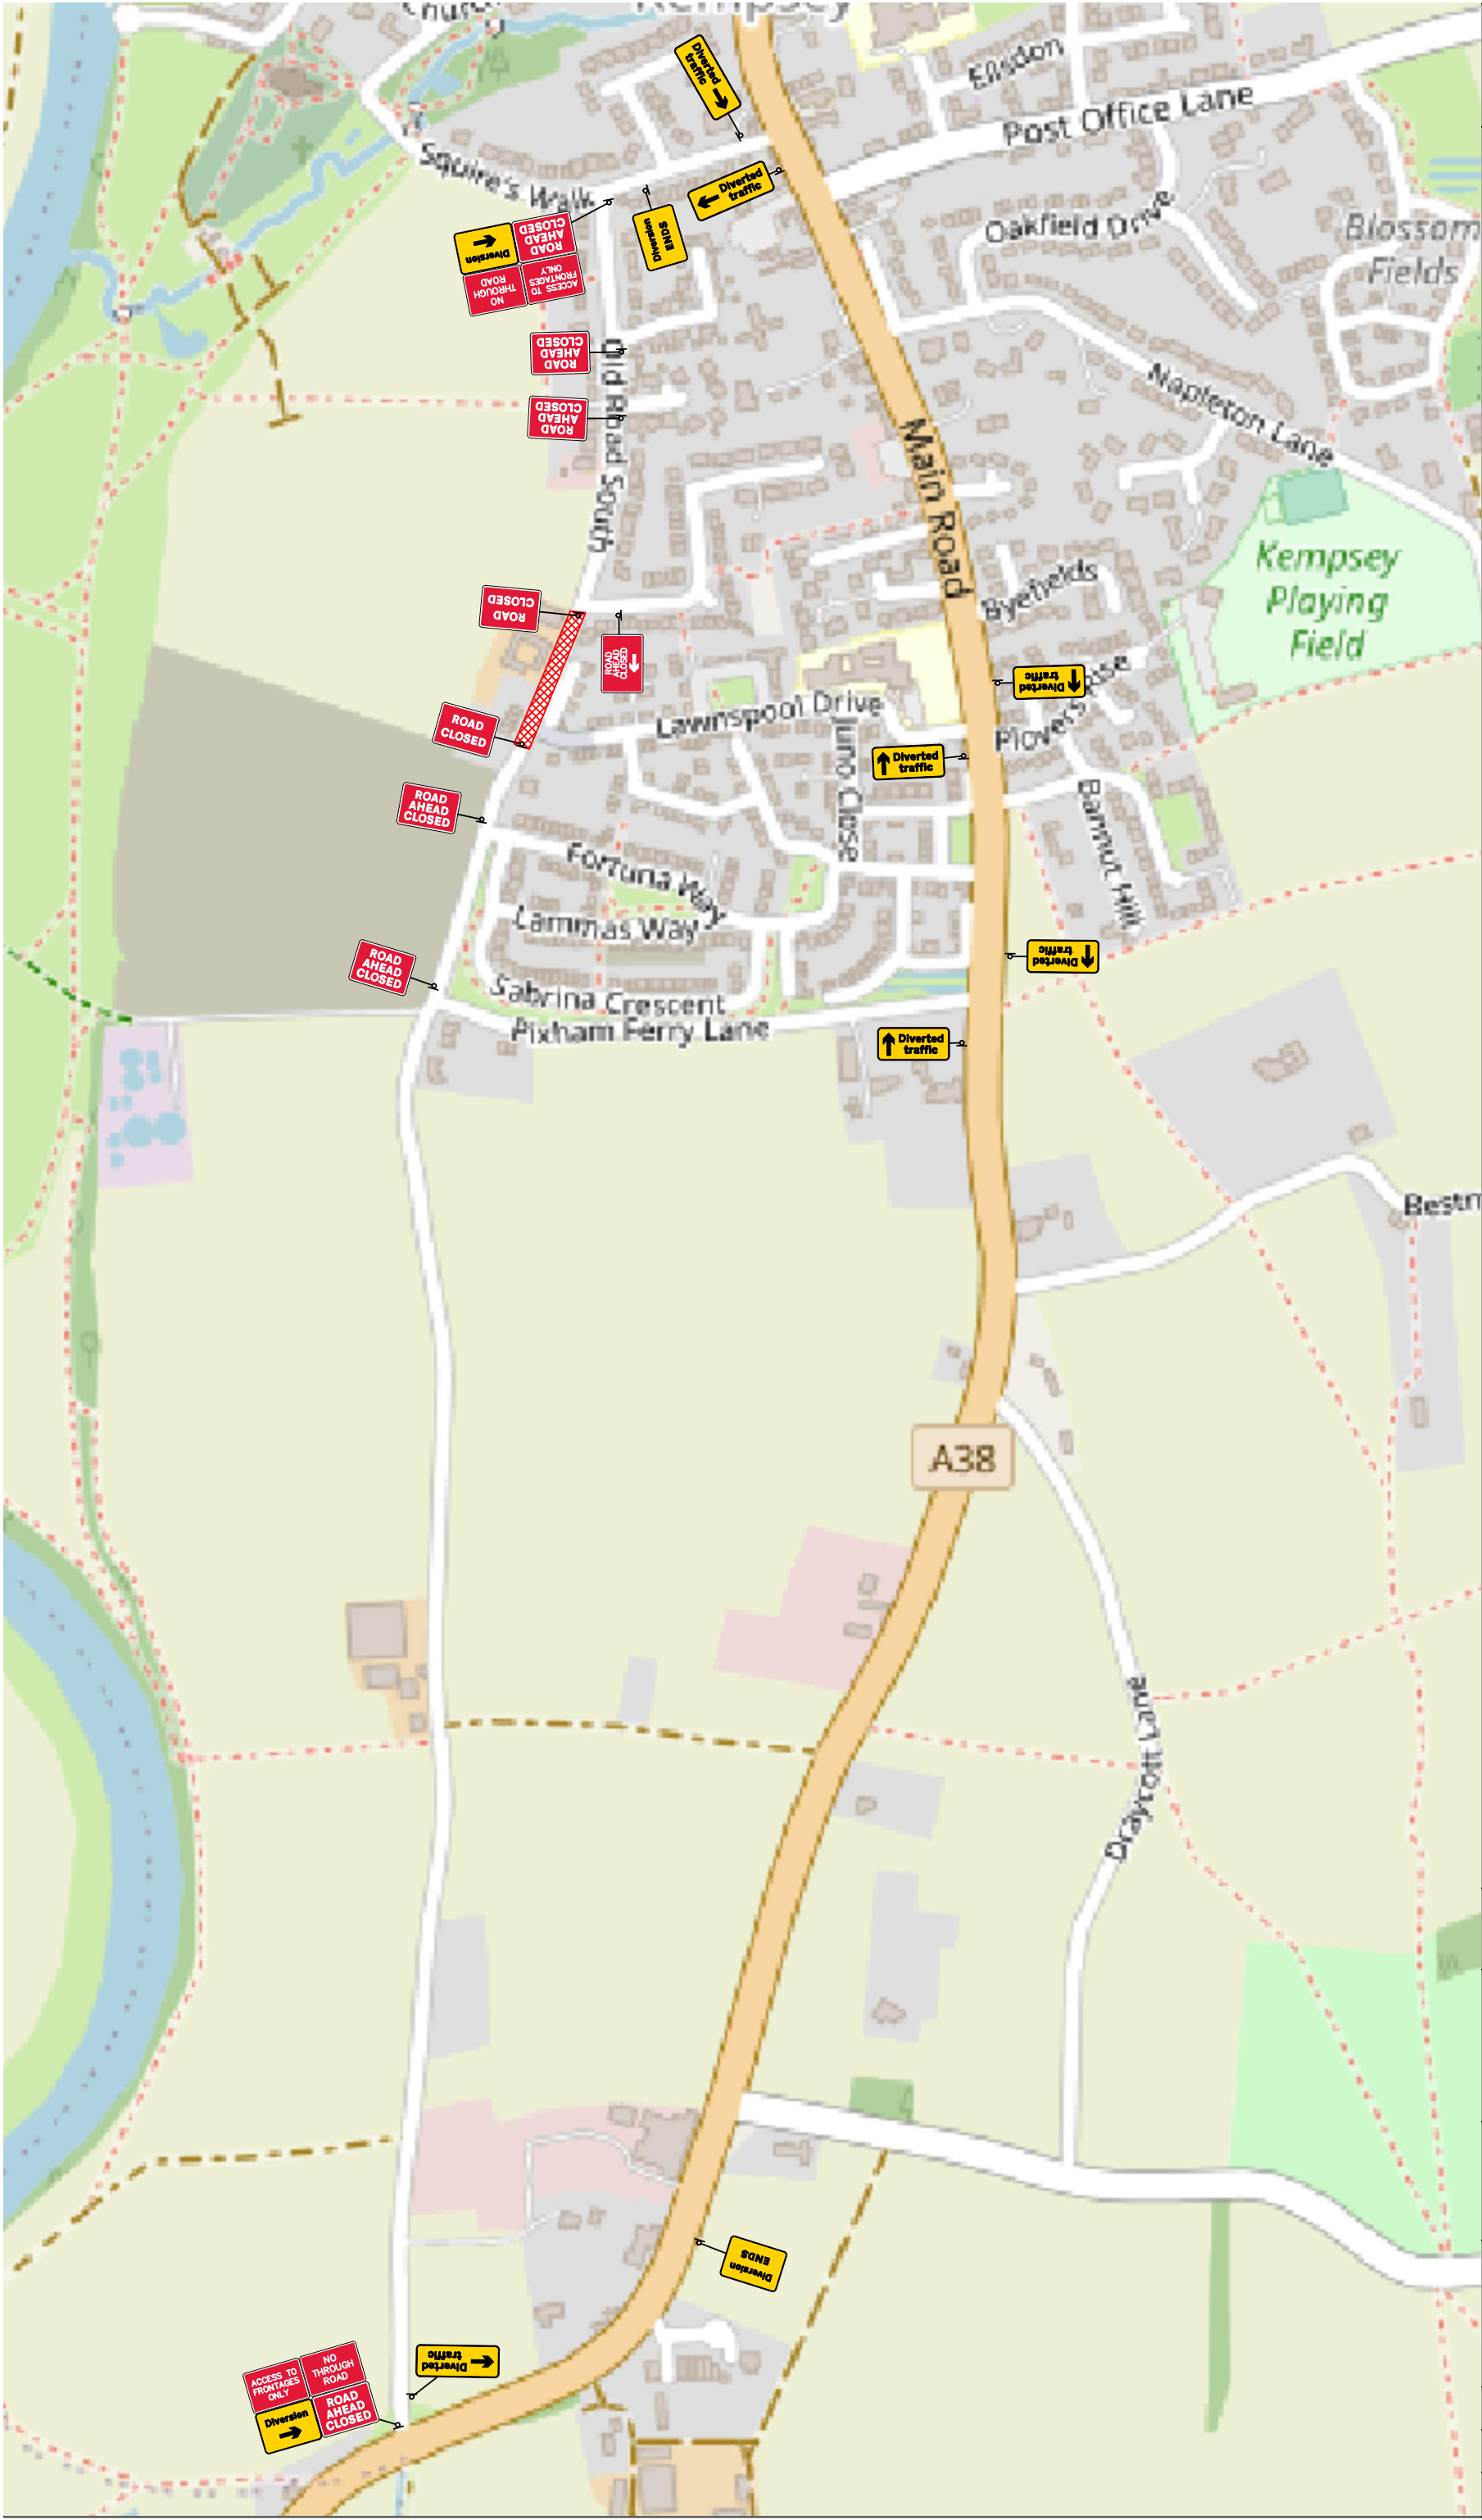

NOTES:
ALL TRAFFIC MANAGEMENT TO BE IN ACCORDANCE WITH 'SAFETY AT STREETWORKS & ROADWORKS' AND THE TSRGD 2016, AND INSTALLATION, MAINTENANCE AND DISMANTLE METHODS MUST COMPLY WITH HEADWAY TRAFFIC MANAGEMENT'S RELEVANT METHOD STATEMENT(S).

HEADWAY
TRAFFIC MANAGEMENT

CLIENT:
M. V. KELLY LTD

PROJECT:
**Road Closure
Diversion**

SITE ADDRESS:
**Old Road South,
Kempsey**

DRAWN BY: B.Haarhoff	DATE: 10/06/2022
CHECKED BY: C.Owen	OUR REF:
REF:	REVISION: 1