


PLEASE DO NOT MODIFY OR DUPLICATE WITHOUT PRIOR PERMISSION FROM HEADWAY TRAFFIC MANAGEMENT

NOTES:
ALL TRAFFIC MANAGEMENT TO BE IN ACCORDANCE WITH CHAPTER 8 OF THE TRAFFIC SIGNS MANUAL AND THE TSRGD 2002, AND INSTALLATION, MAINTENANCE AND DISMANTLE METHODS MUST COMPLY WITH HEADWAY TRAFFIC MANAGEMENT'S RELEVANT METHOD STATEMENT(S).

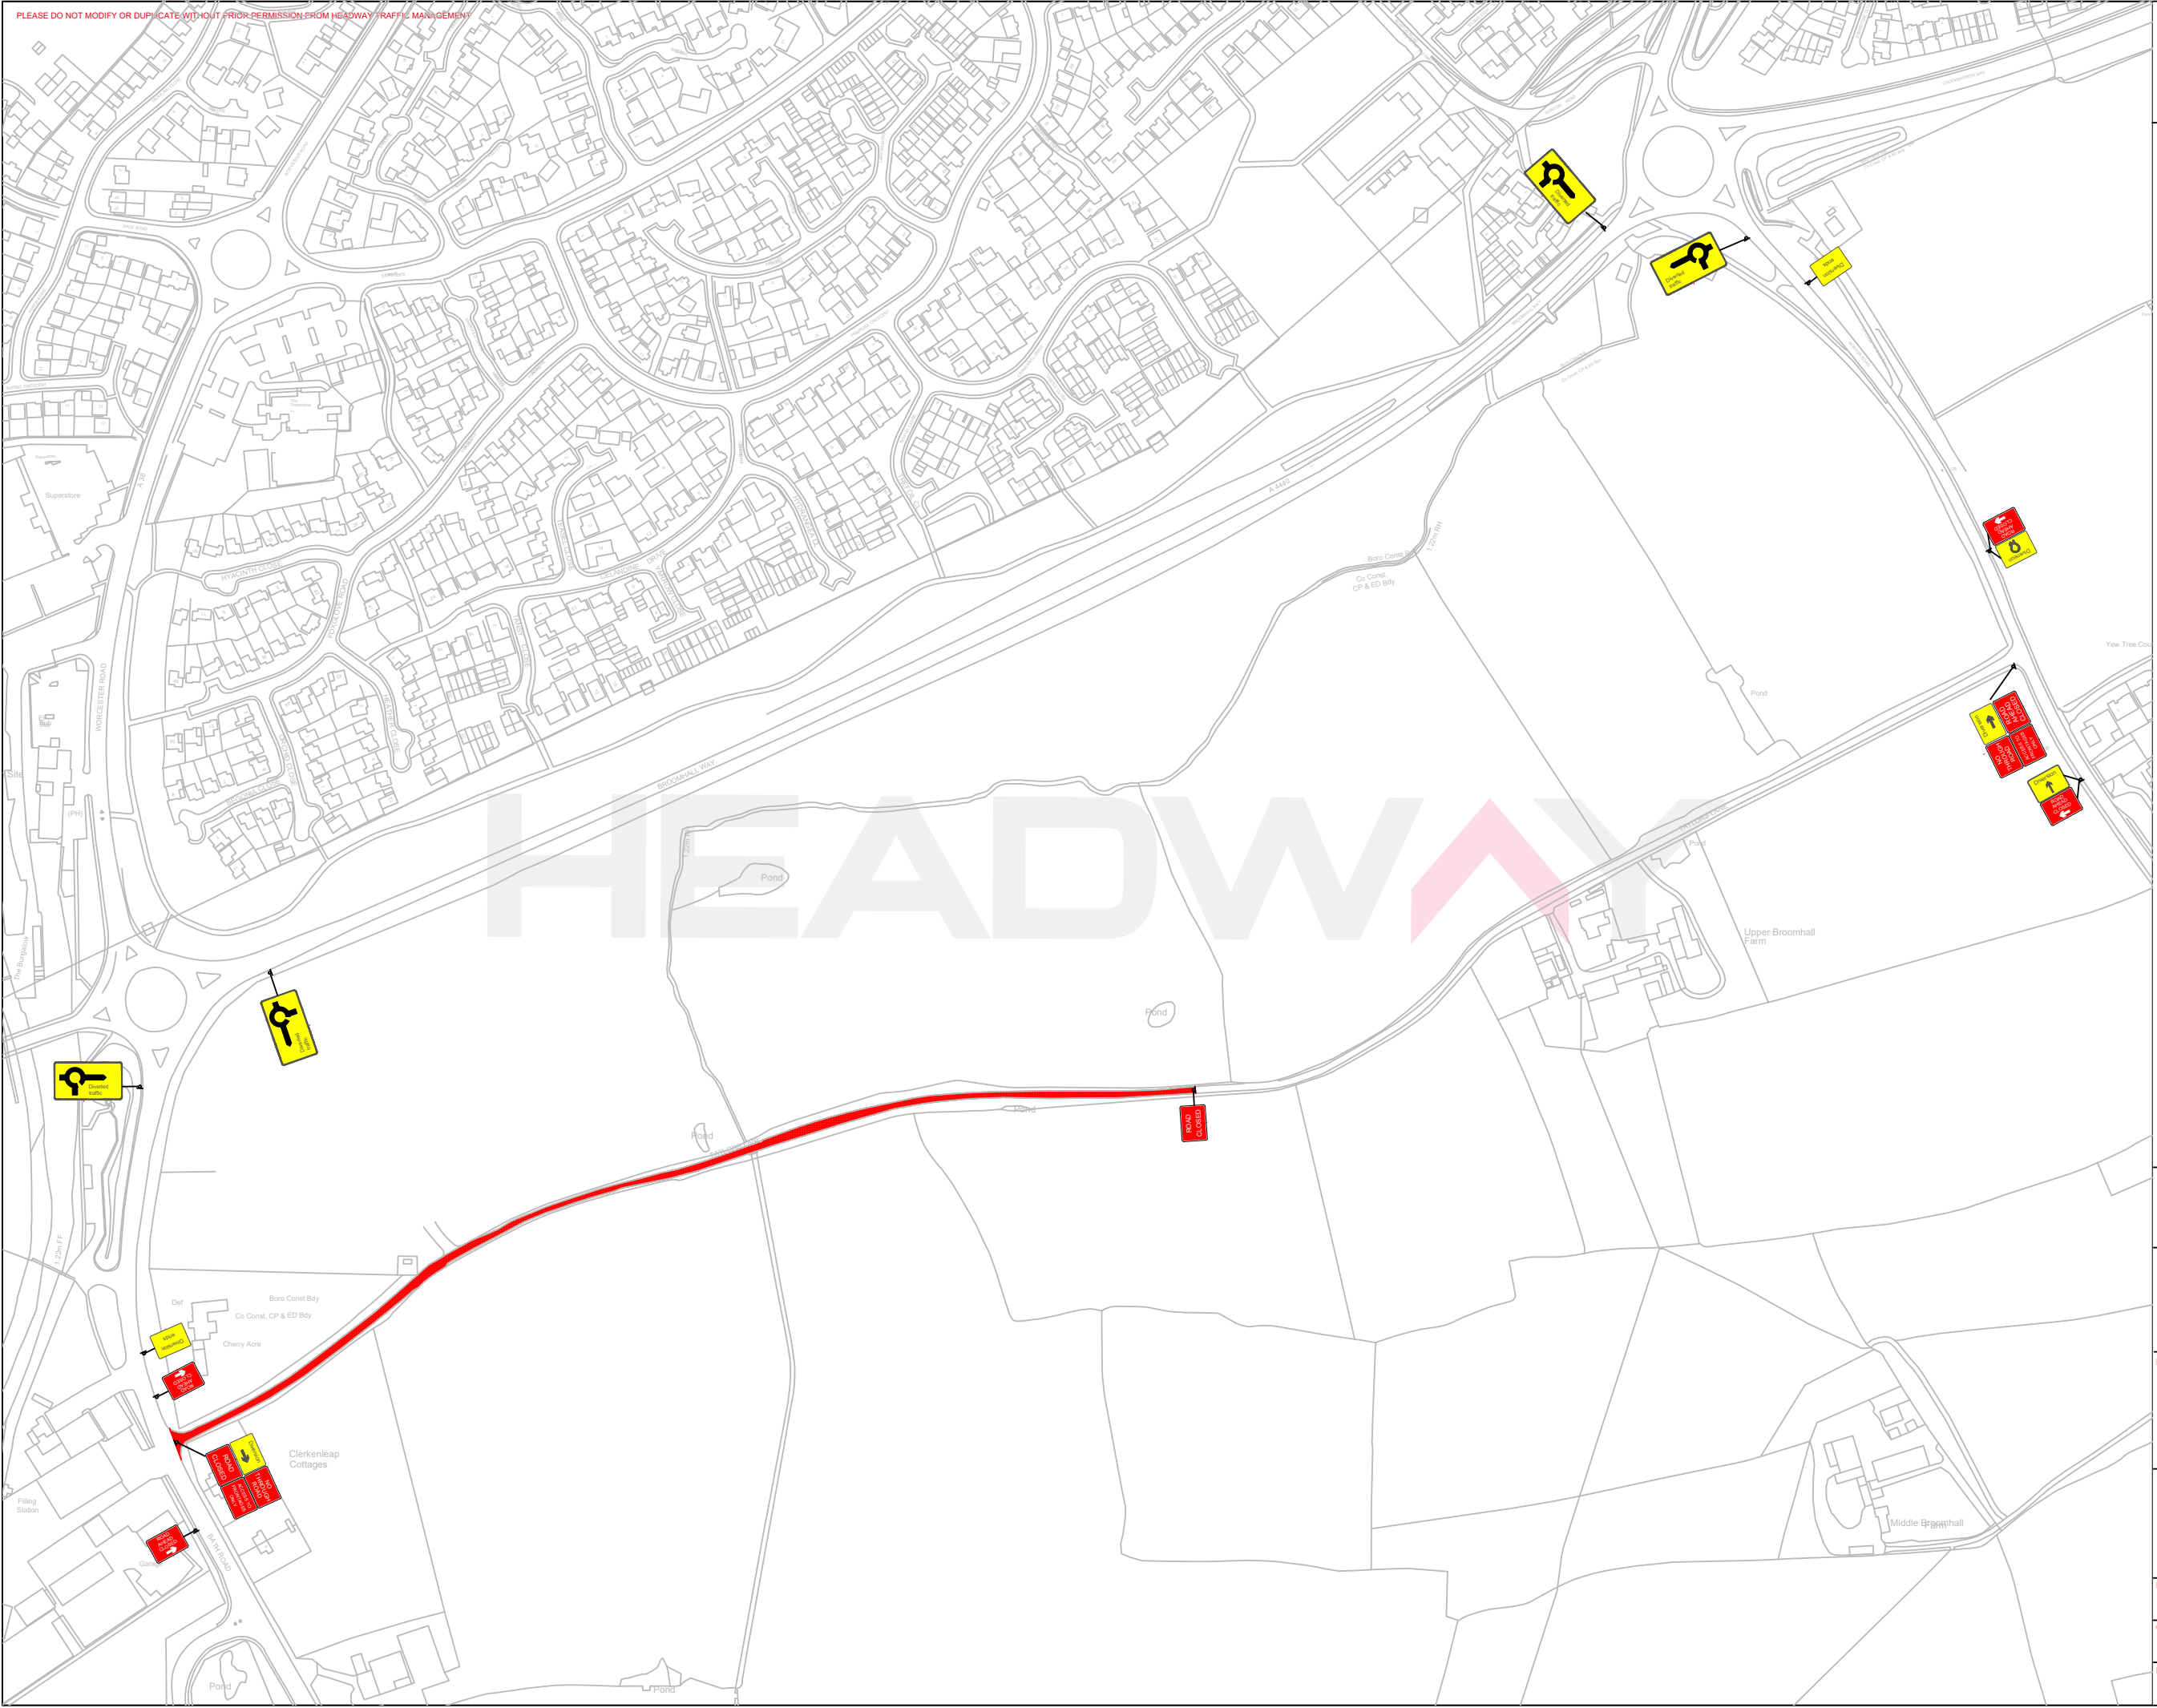

HEADWAY
TRAFFIC MANAGEMENT



PROJECT:
**Road Closure
Diversion PH1&6**

SITE ADDRESS:
**Taylors Lane, Kempsey,
Malvern Hills,
Worcestershire**

| | |
|-------------------|-------------------|
| DRAWN BY: | DATE: |
| T.McMaster | 30/01/2025 |
| CHECKED BY: | OUR REF: |
| C.Moran | 1 |
| REF: | REVISION: |
| | 1 |