


PLEASE DO NOT MODIFY OR DUPLICATE WITHOUT PRIOR PERMISSION FROM HEADWAY TRAFFIC MANAGEMENT

NOTES:
ALL TRAFFIC MANAGEMENT TO BE IN ACCORDANCE WITH CHAPTER 8 OF THE TRAFFIC SIGNS MANUAL AND THE TSRGD 2002. AND INSTALLATION, MAINTENANCE AND DISMANTLE METHODS MUST COMPLY WITH HEADWAY TRAFFIC MANAGEMENT'S RELEVANT METHOD STATEMENT(S).

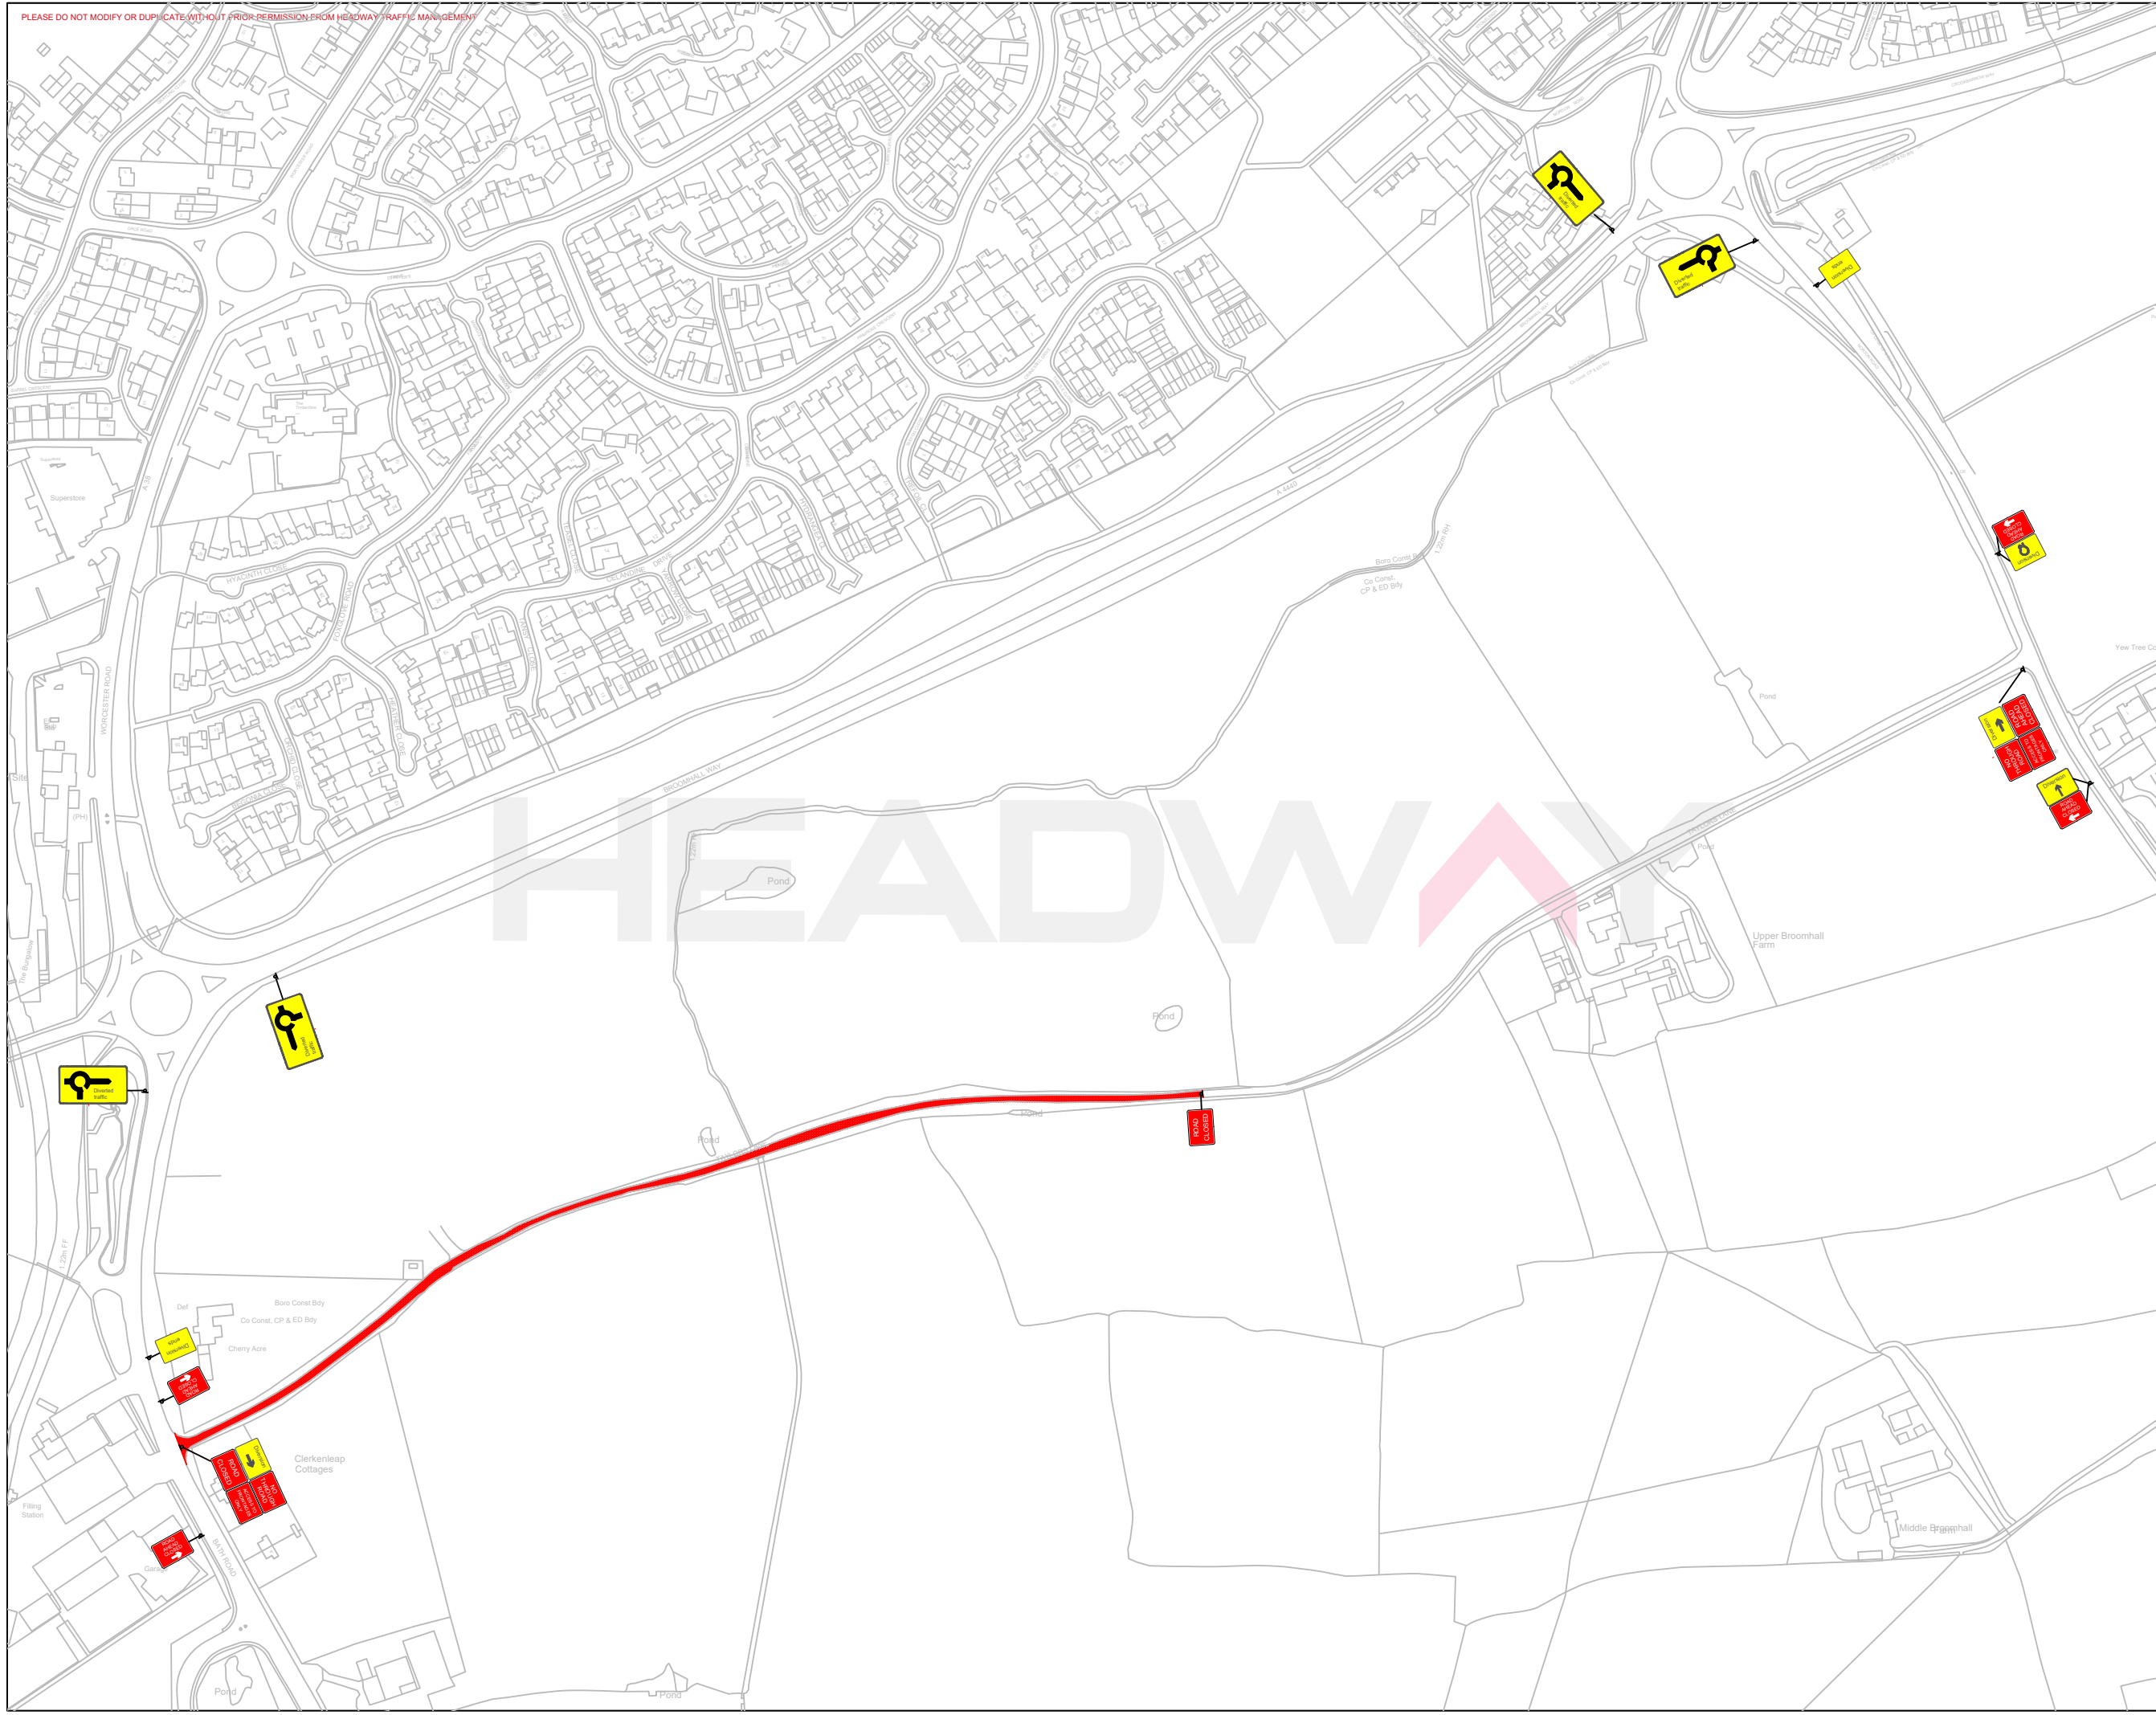

PROJECT:
**Road Closure
Diversion PH 7A**

SITE ADDRESS:
**Taylors Lane, Kempsey,
Malvern Hills,
Worcestershire**

DRAWN BY:	DATE:
T.McMaster	28/01/2025
CHECKED BY:	OUR REF:
C.Moran	1
REF:	REVISION:
	1