


PLEASE DO NOT MODIFY OR DUPLICATE WITHOUT PRIOR PERMISSION FROM HEADWAY TRAFFIC MANAGEMENT

NOTES:  
ALL TRAFFIC MANAGEMENT TO BE IN ACCORDANCE WITH CHAPTER 8 OF THE TRAFFIC SIGNS MANUAL AND THE TSRGD 2002, AND INSTALLATION, MAINTENANCE AND DISMANTLE METHODS MUST COMPLY WITH HEADWAY TRAFFIC MANAGEMENT'S RELEVANT METHOD STATEMENT(S).

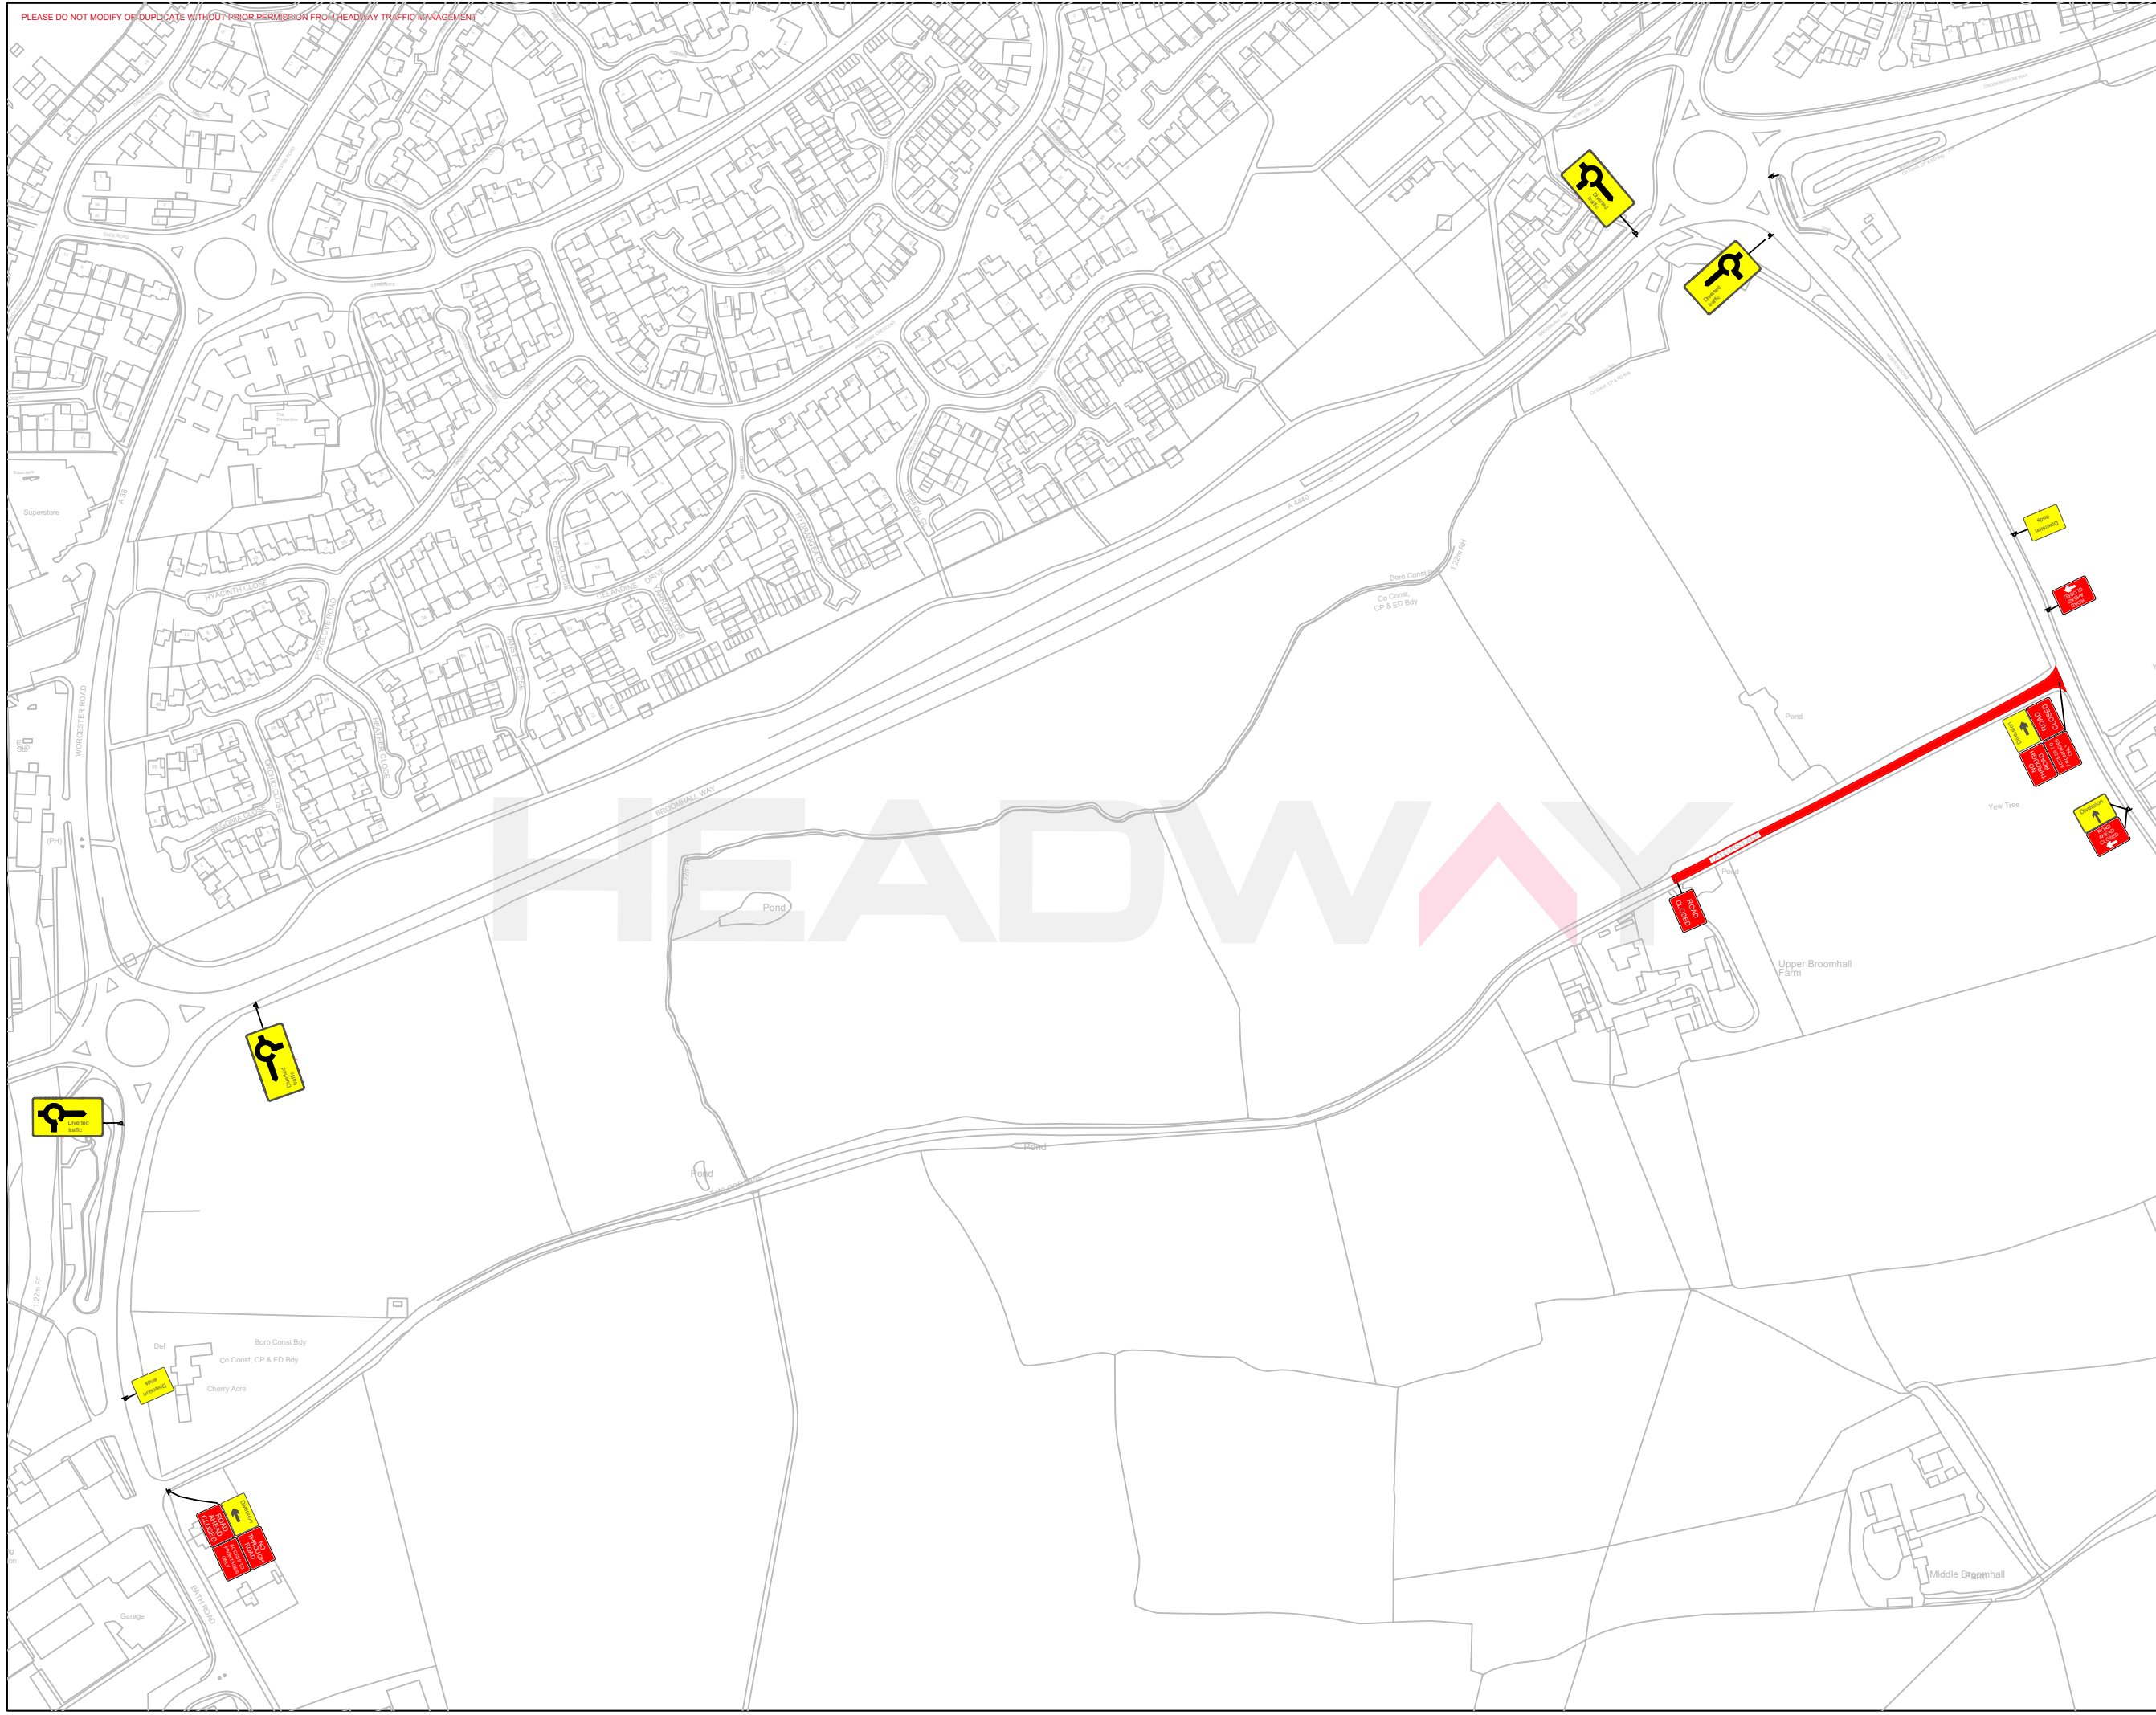

### St Modwen

PROJECT:  
**Road Closure  
Diversion**

SITE ADDRESS:  
**Taylor's Lane, Kempsey,  
Malvern Hills,  
Worcestershire**

DRAWN BY: <b>T.McMaster</b>	DATE: <b>16/01/2025</b>
CHECKED BY: <b>C.Moran</b>	OUR REF: <b>1</b>
REF:	REVISION: <b>1</b>